




PLAN

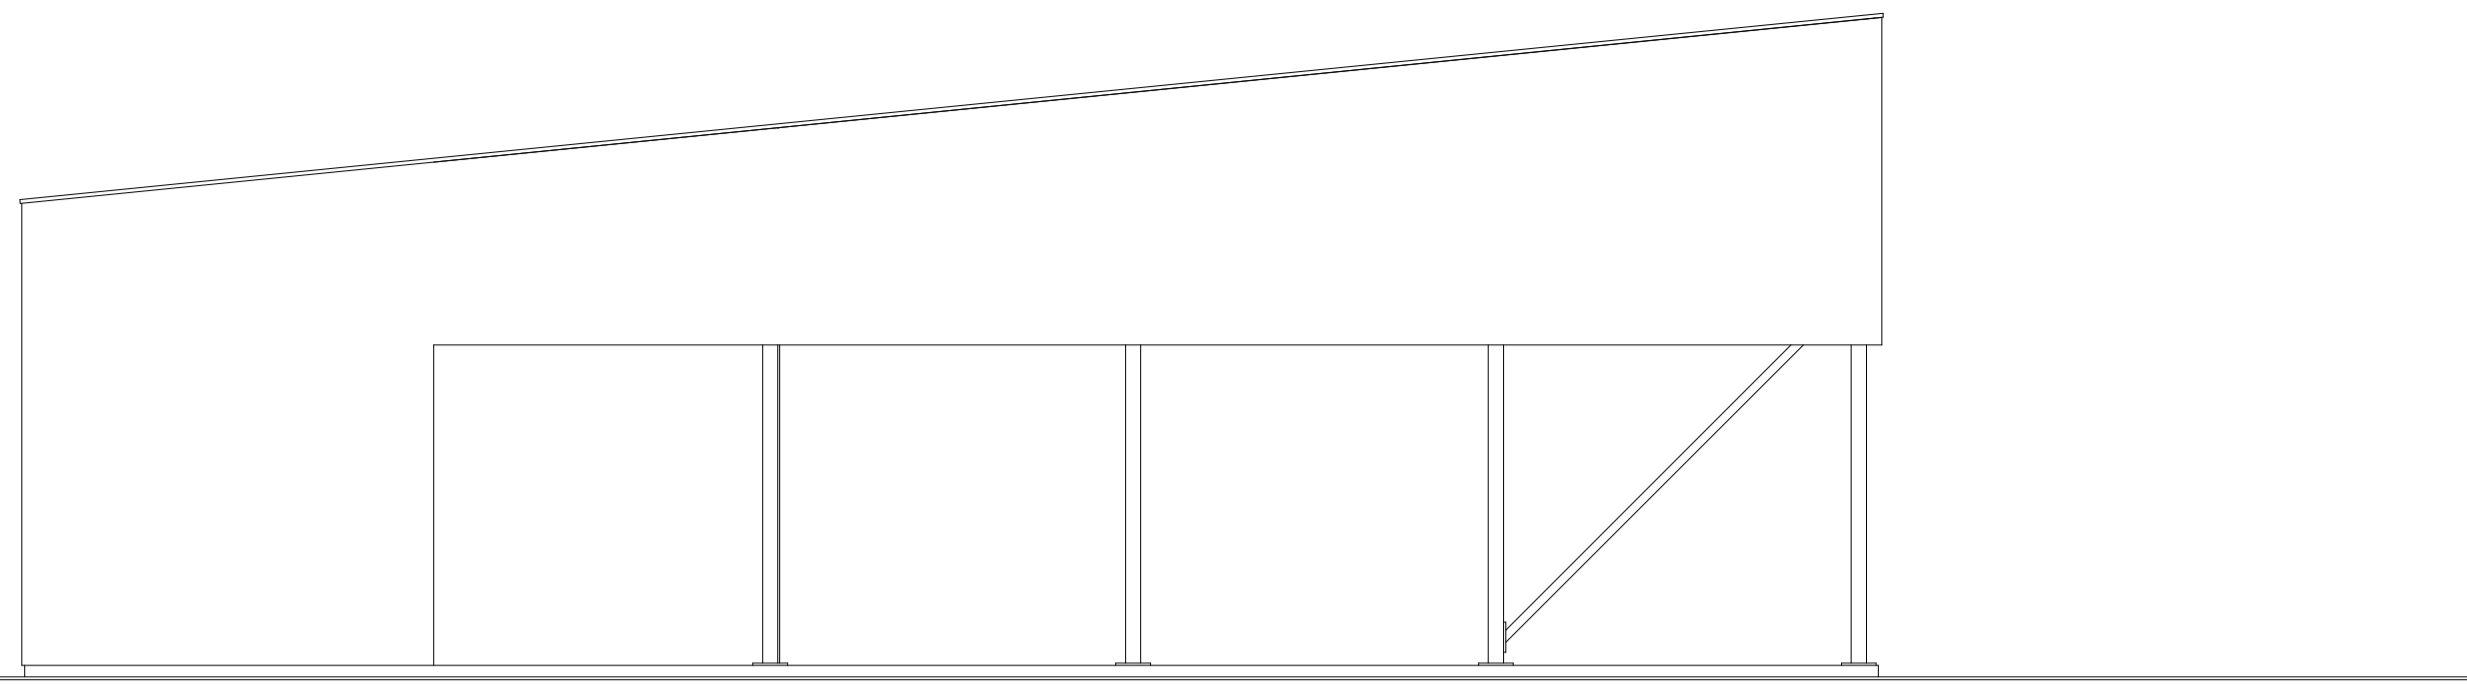


ELEVATION A-A
(sliding doors and glass omitted)

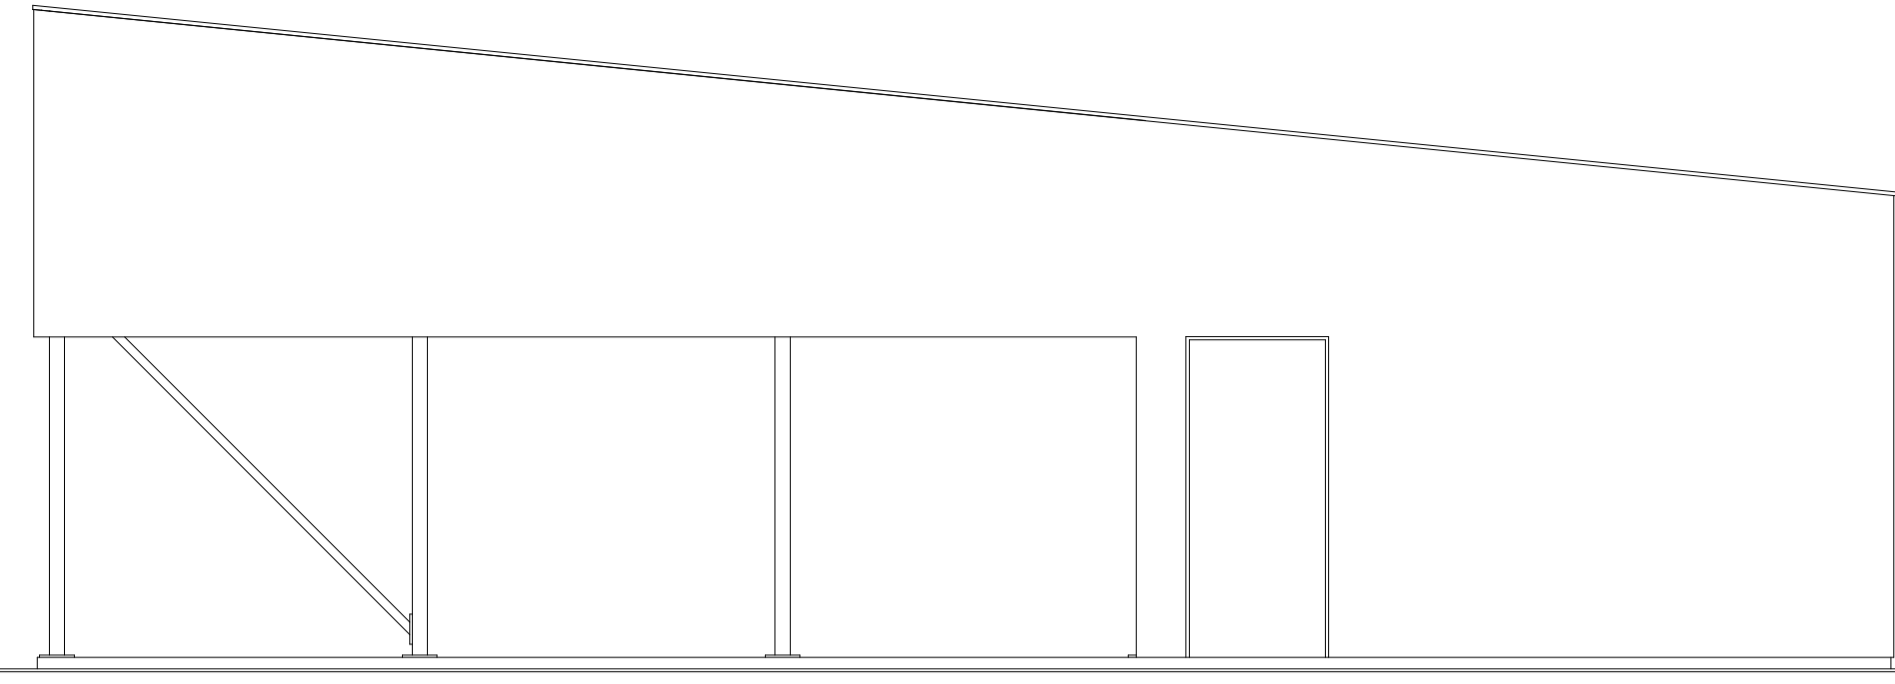


ELEVATION
(sliding doors and glass omitted)

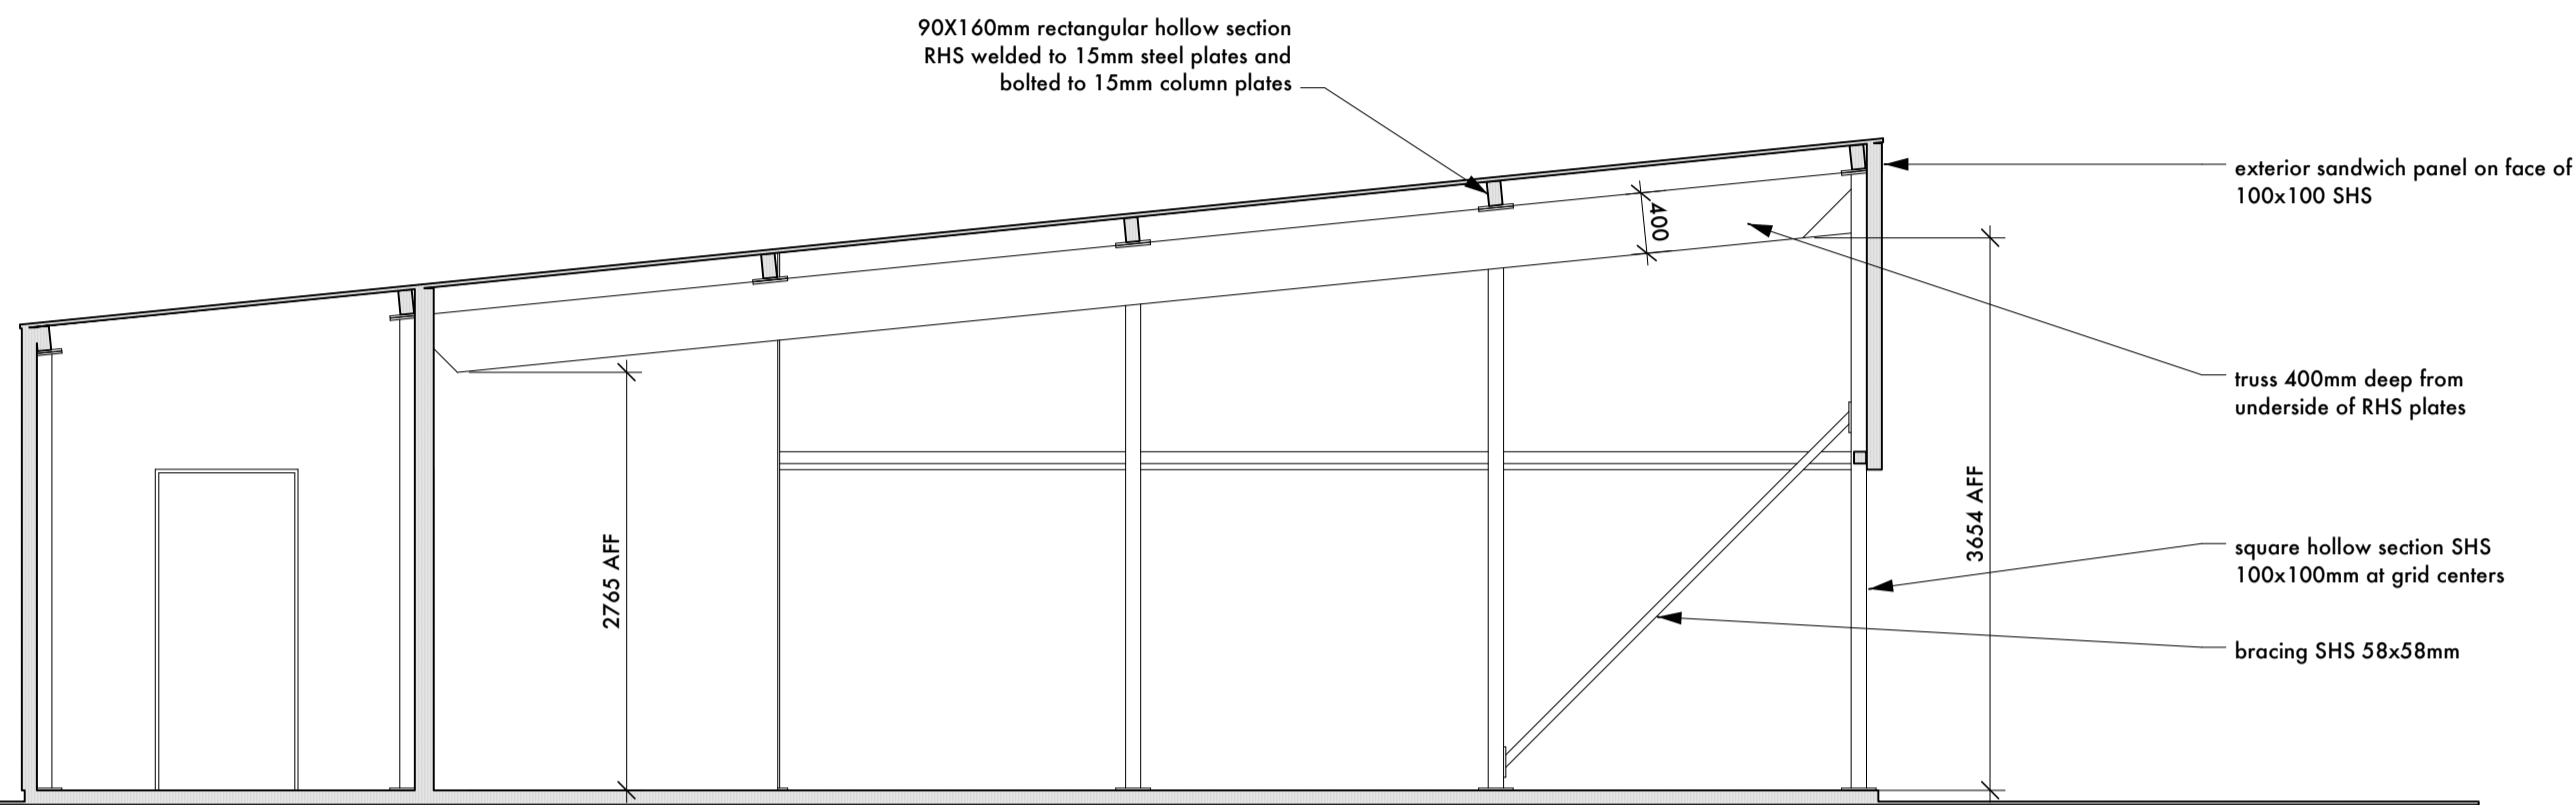

SECTION B-B

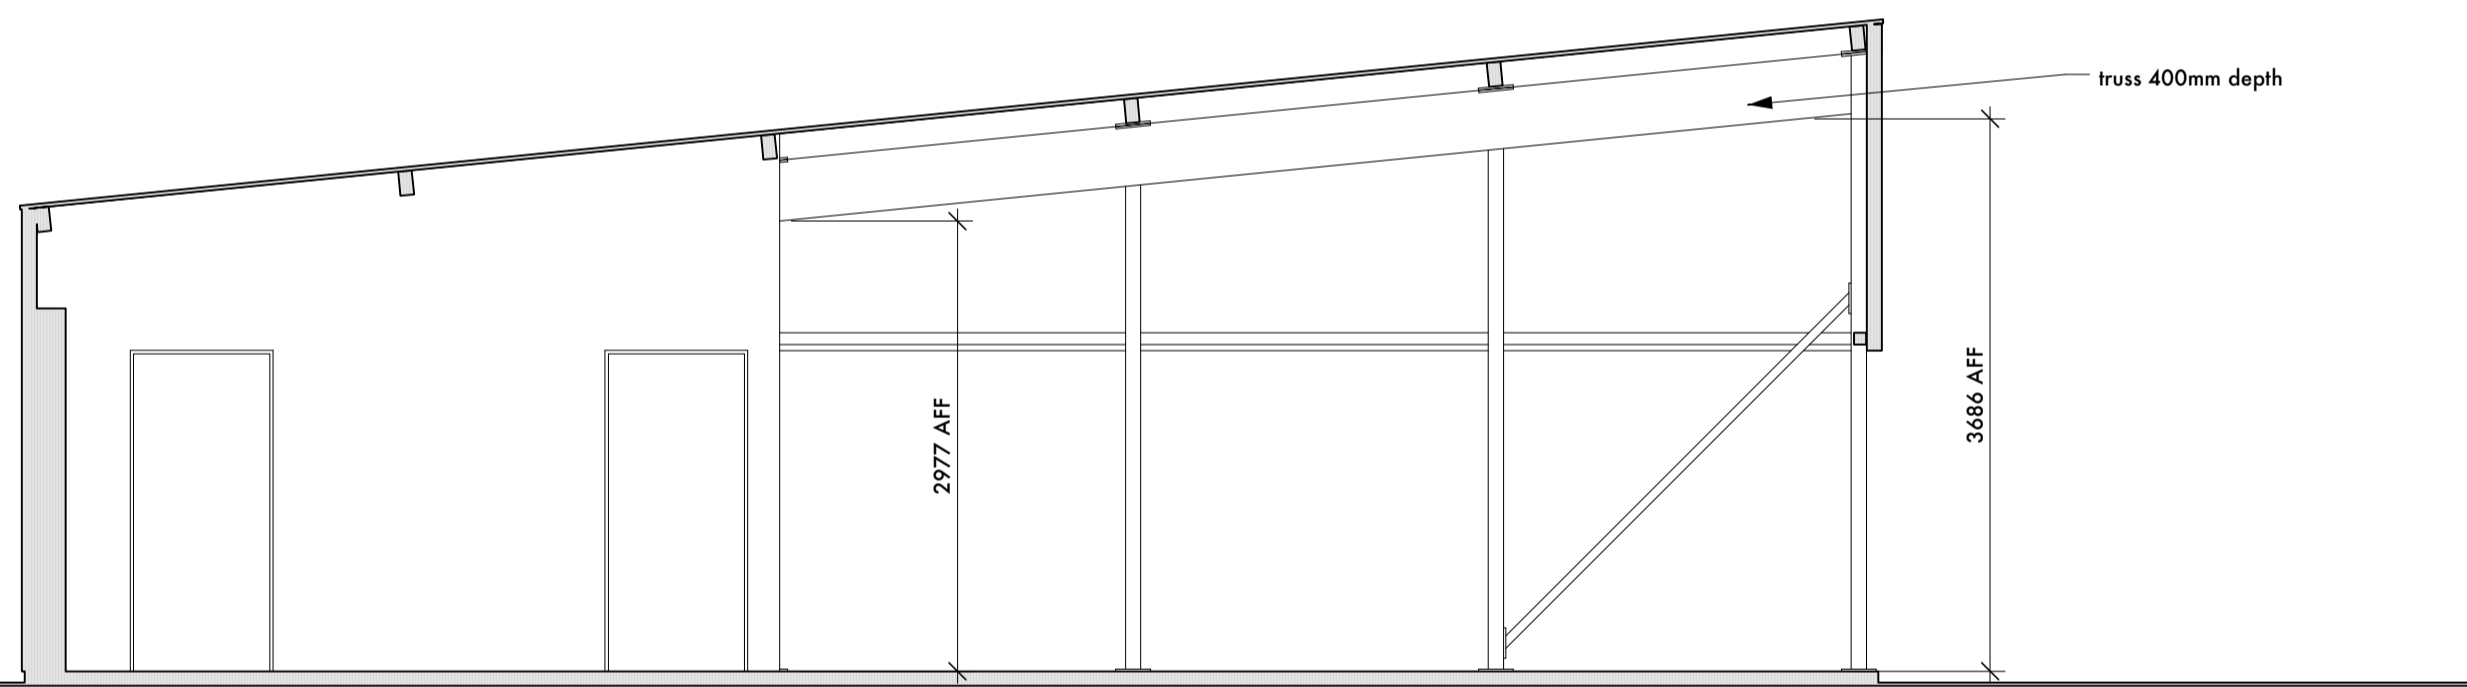

SECTION C-C

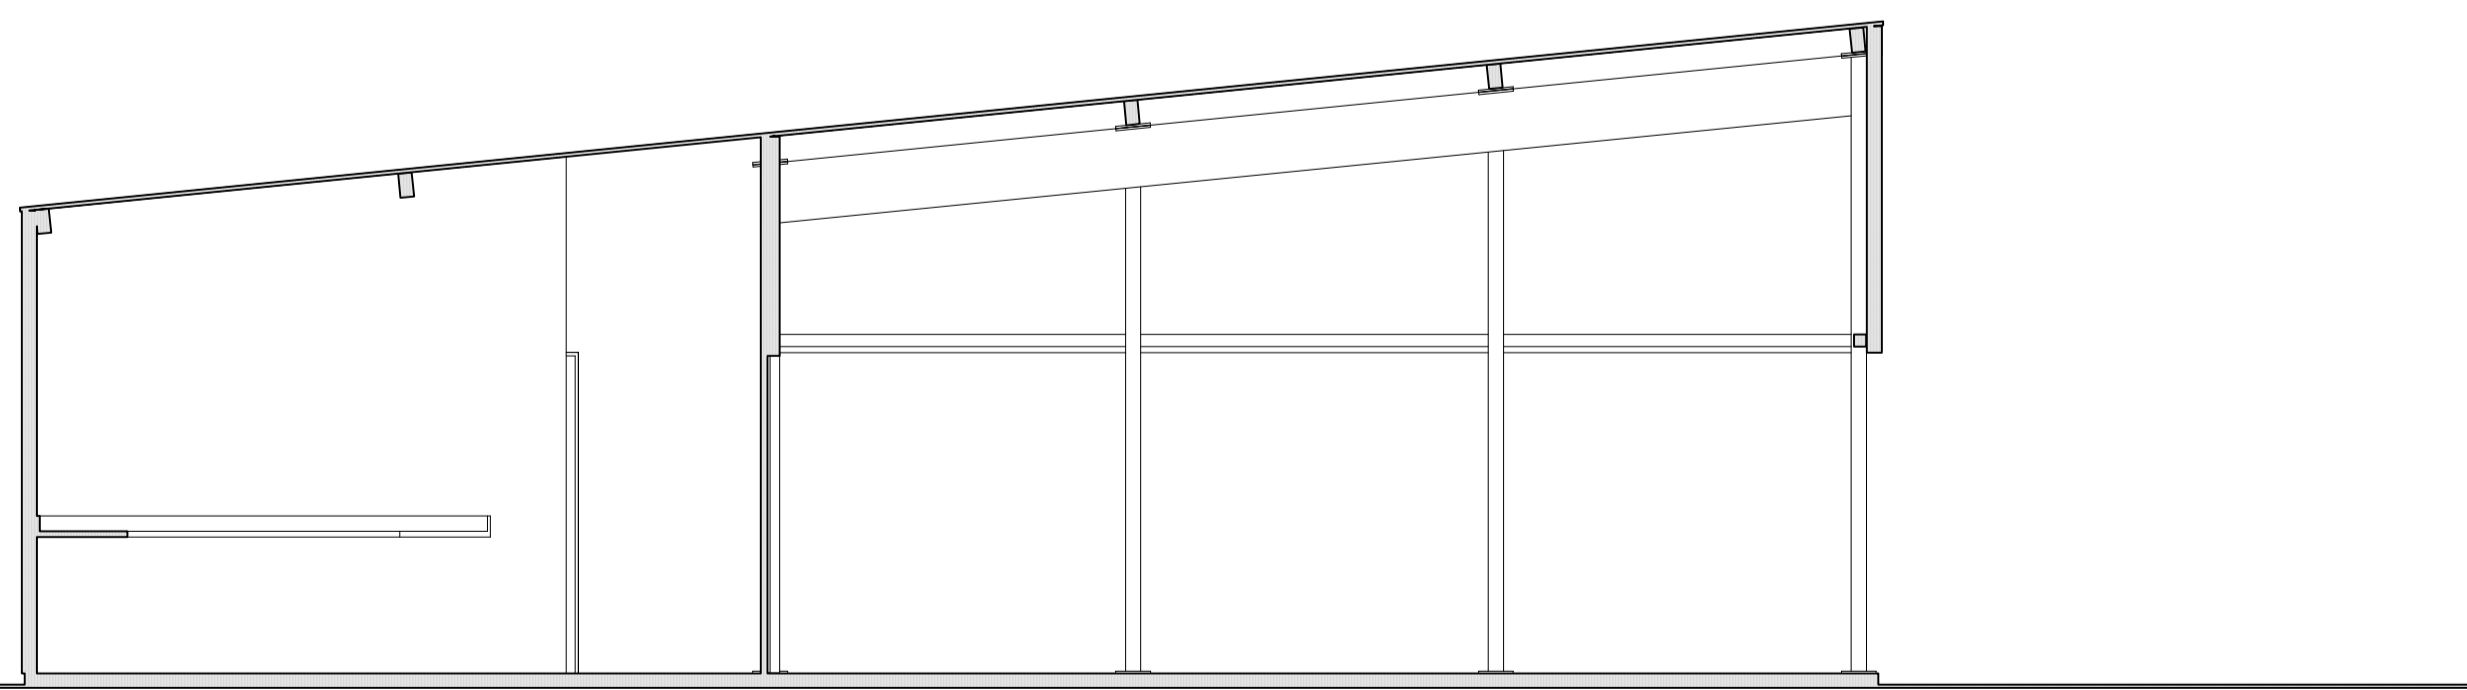

SECTION D-D