



PLAN




GRUNDPLAN

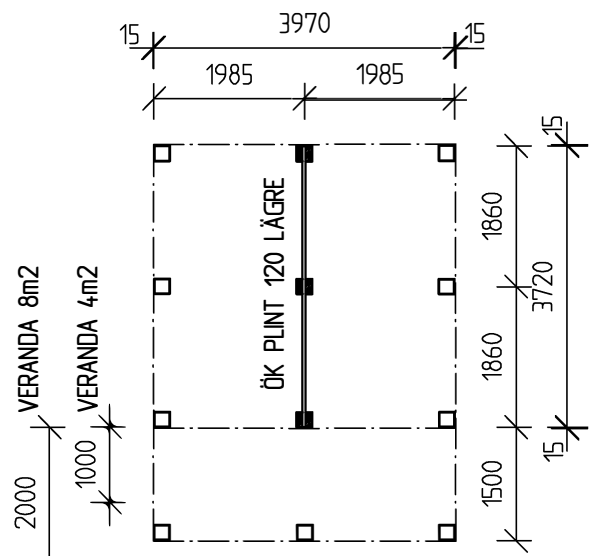


GAVELFASAD, ENTRÉ

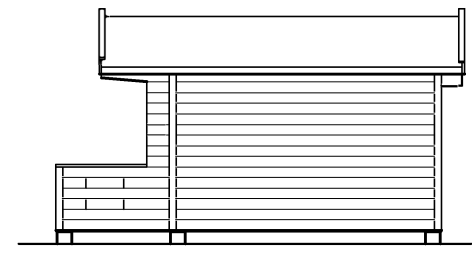

FASAD LÅNGSIDA

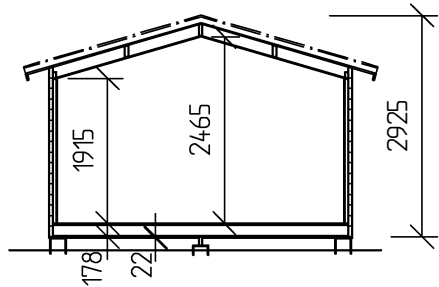

SEKTION

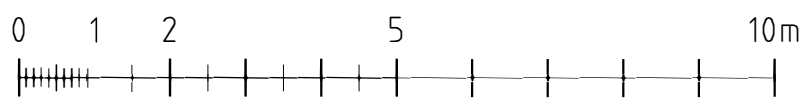

KEO SNICKERIER

KEOSTUGAN

15 m²

Skala 1:100 | A4, Skala 1:50 | A2

DAT 20170307