


Snitt A-A

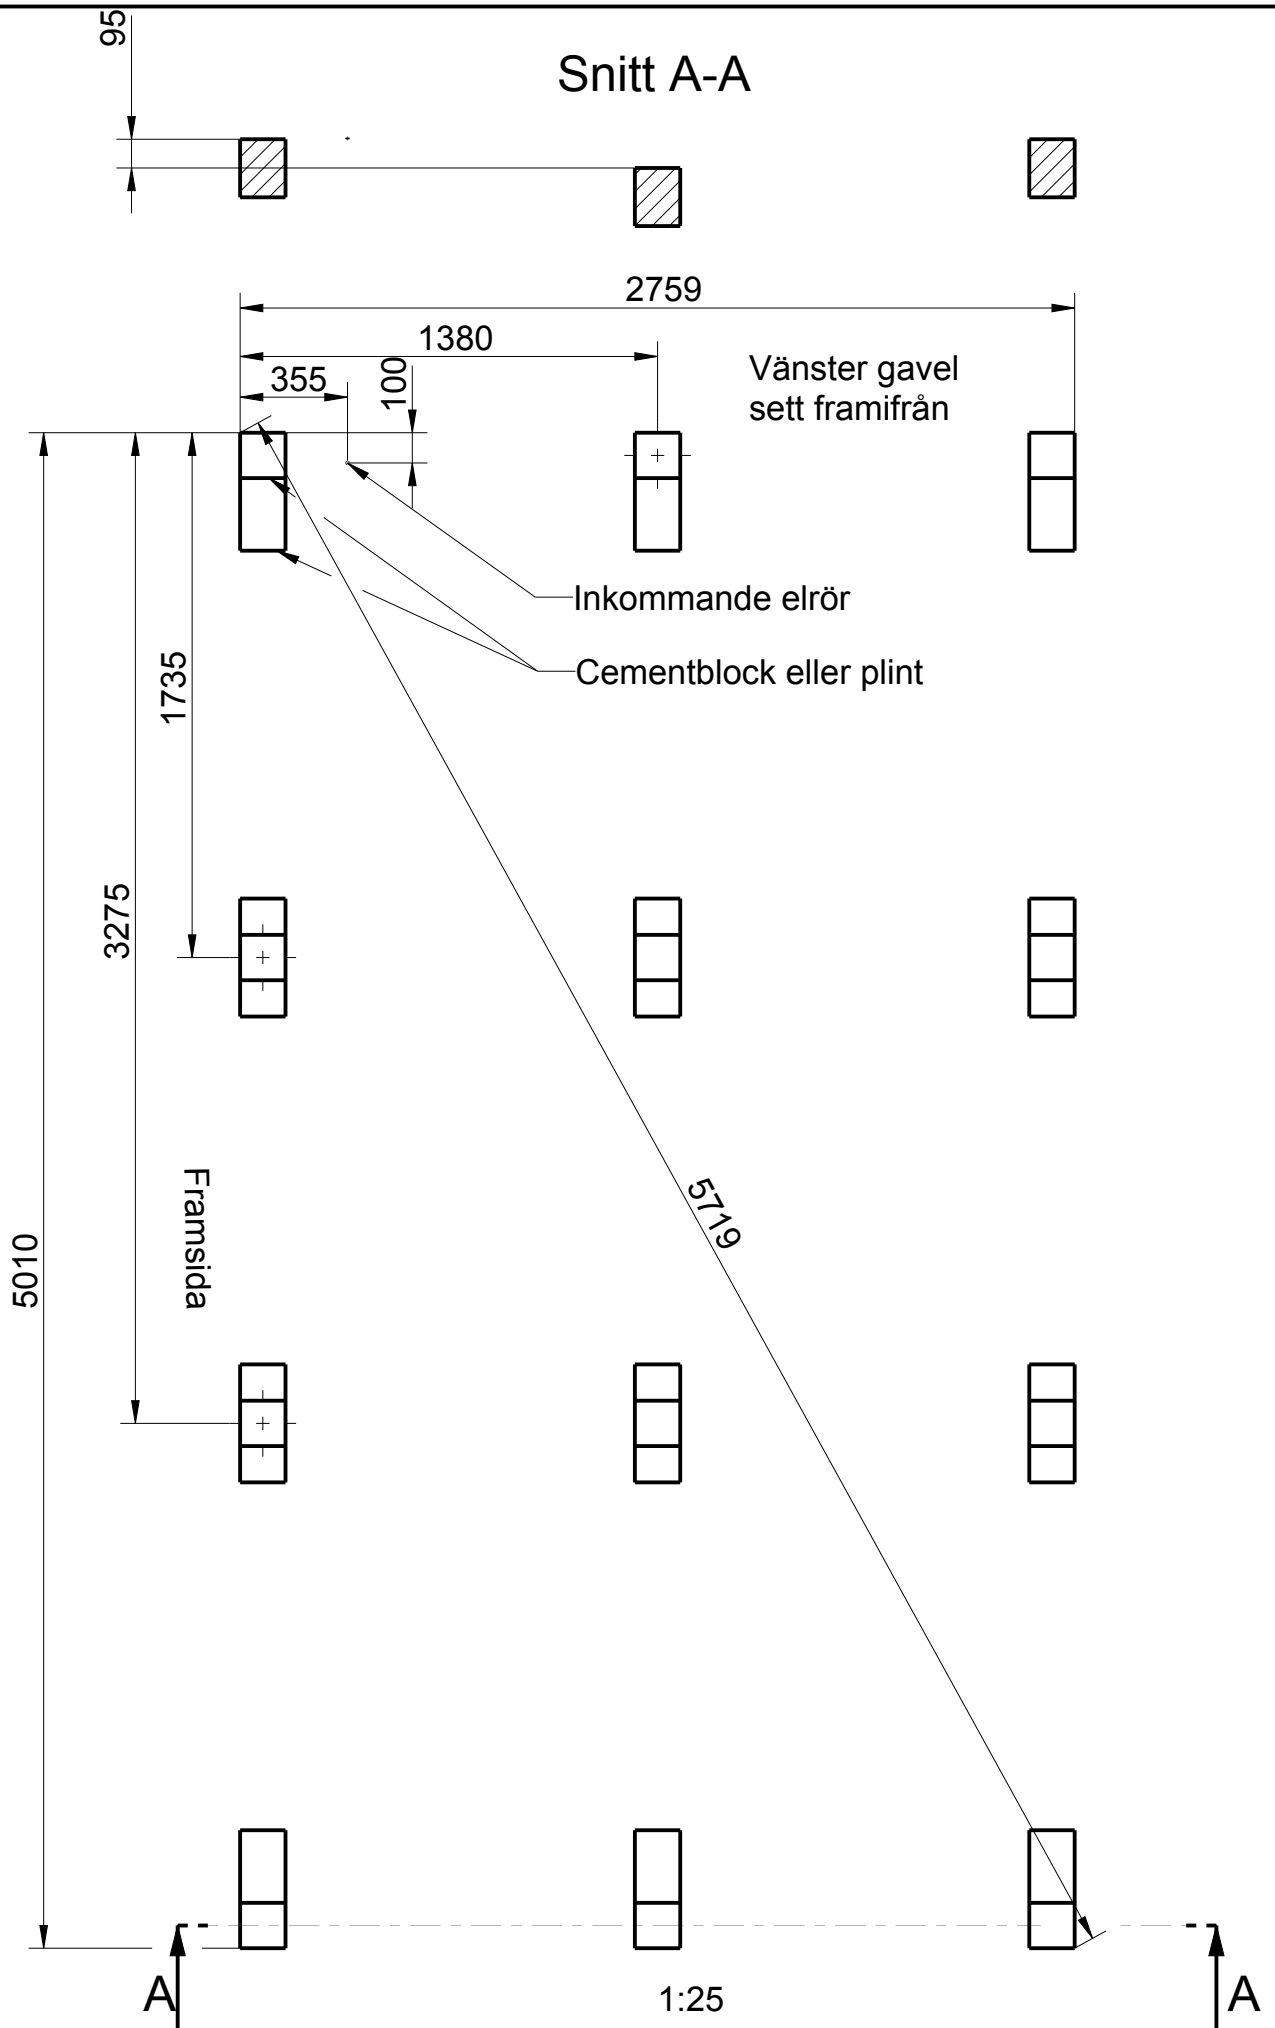

Datum

08-Jul-17

Produkt


Plintritning 0735-15 kvm

Ritnings nr.

40759

Rev.

1

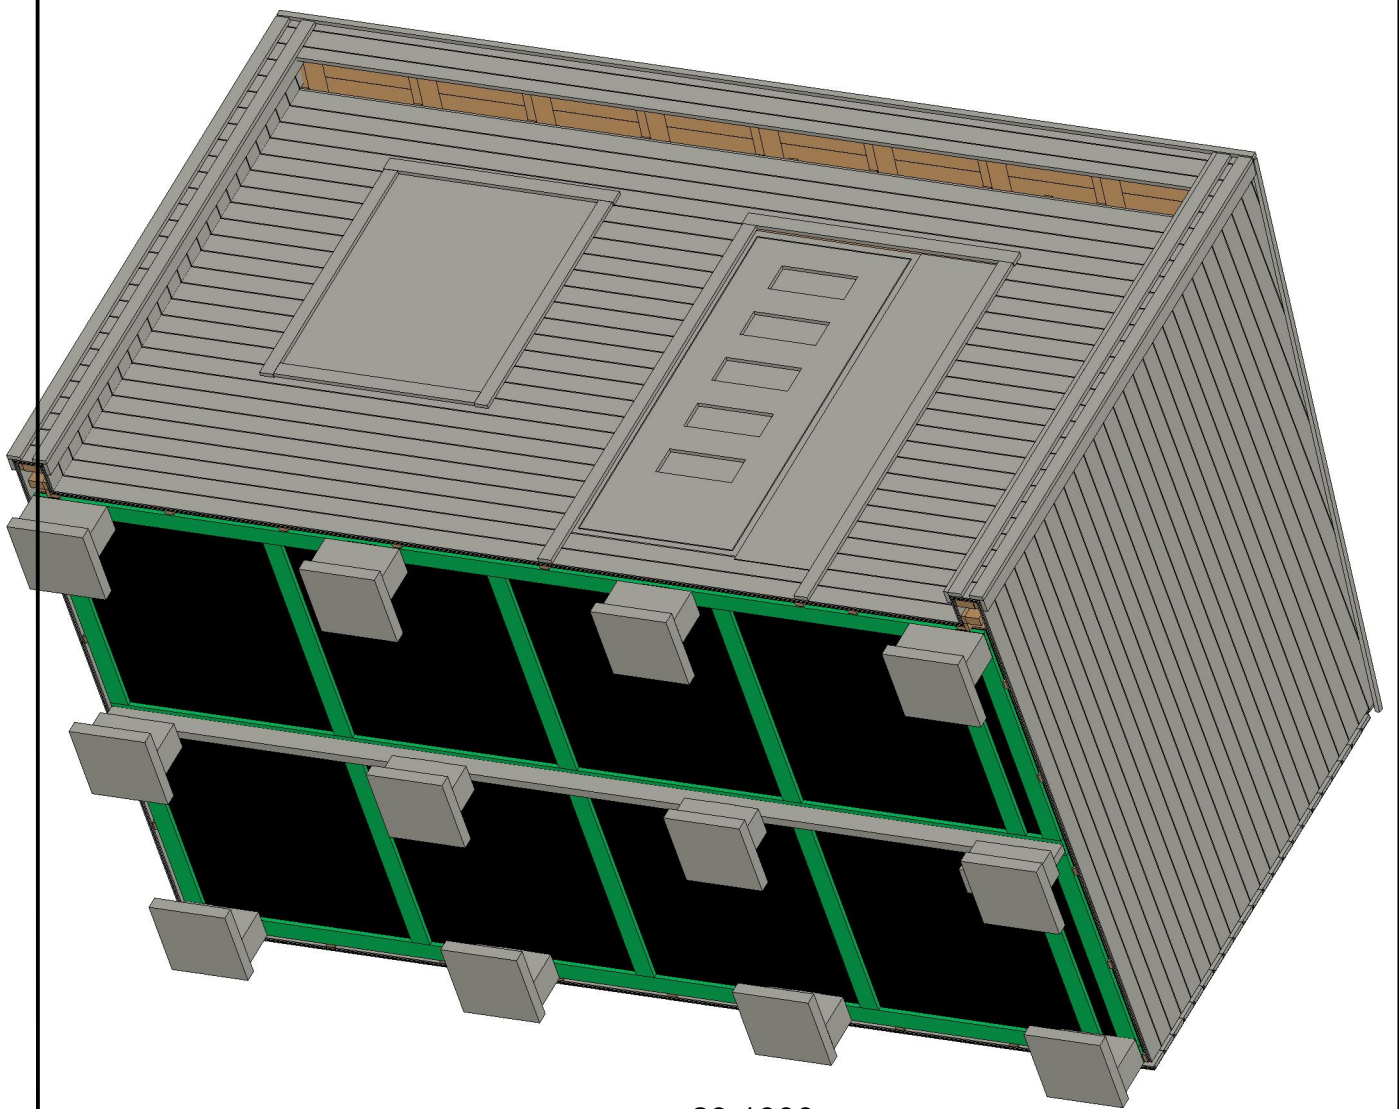

29:1000

	Datum	Produkt	Ritnings nr.	Rev.
	08-Sep-17		40759	