


Björlemansv.

Björlemansvägen

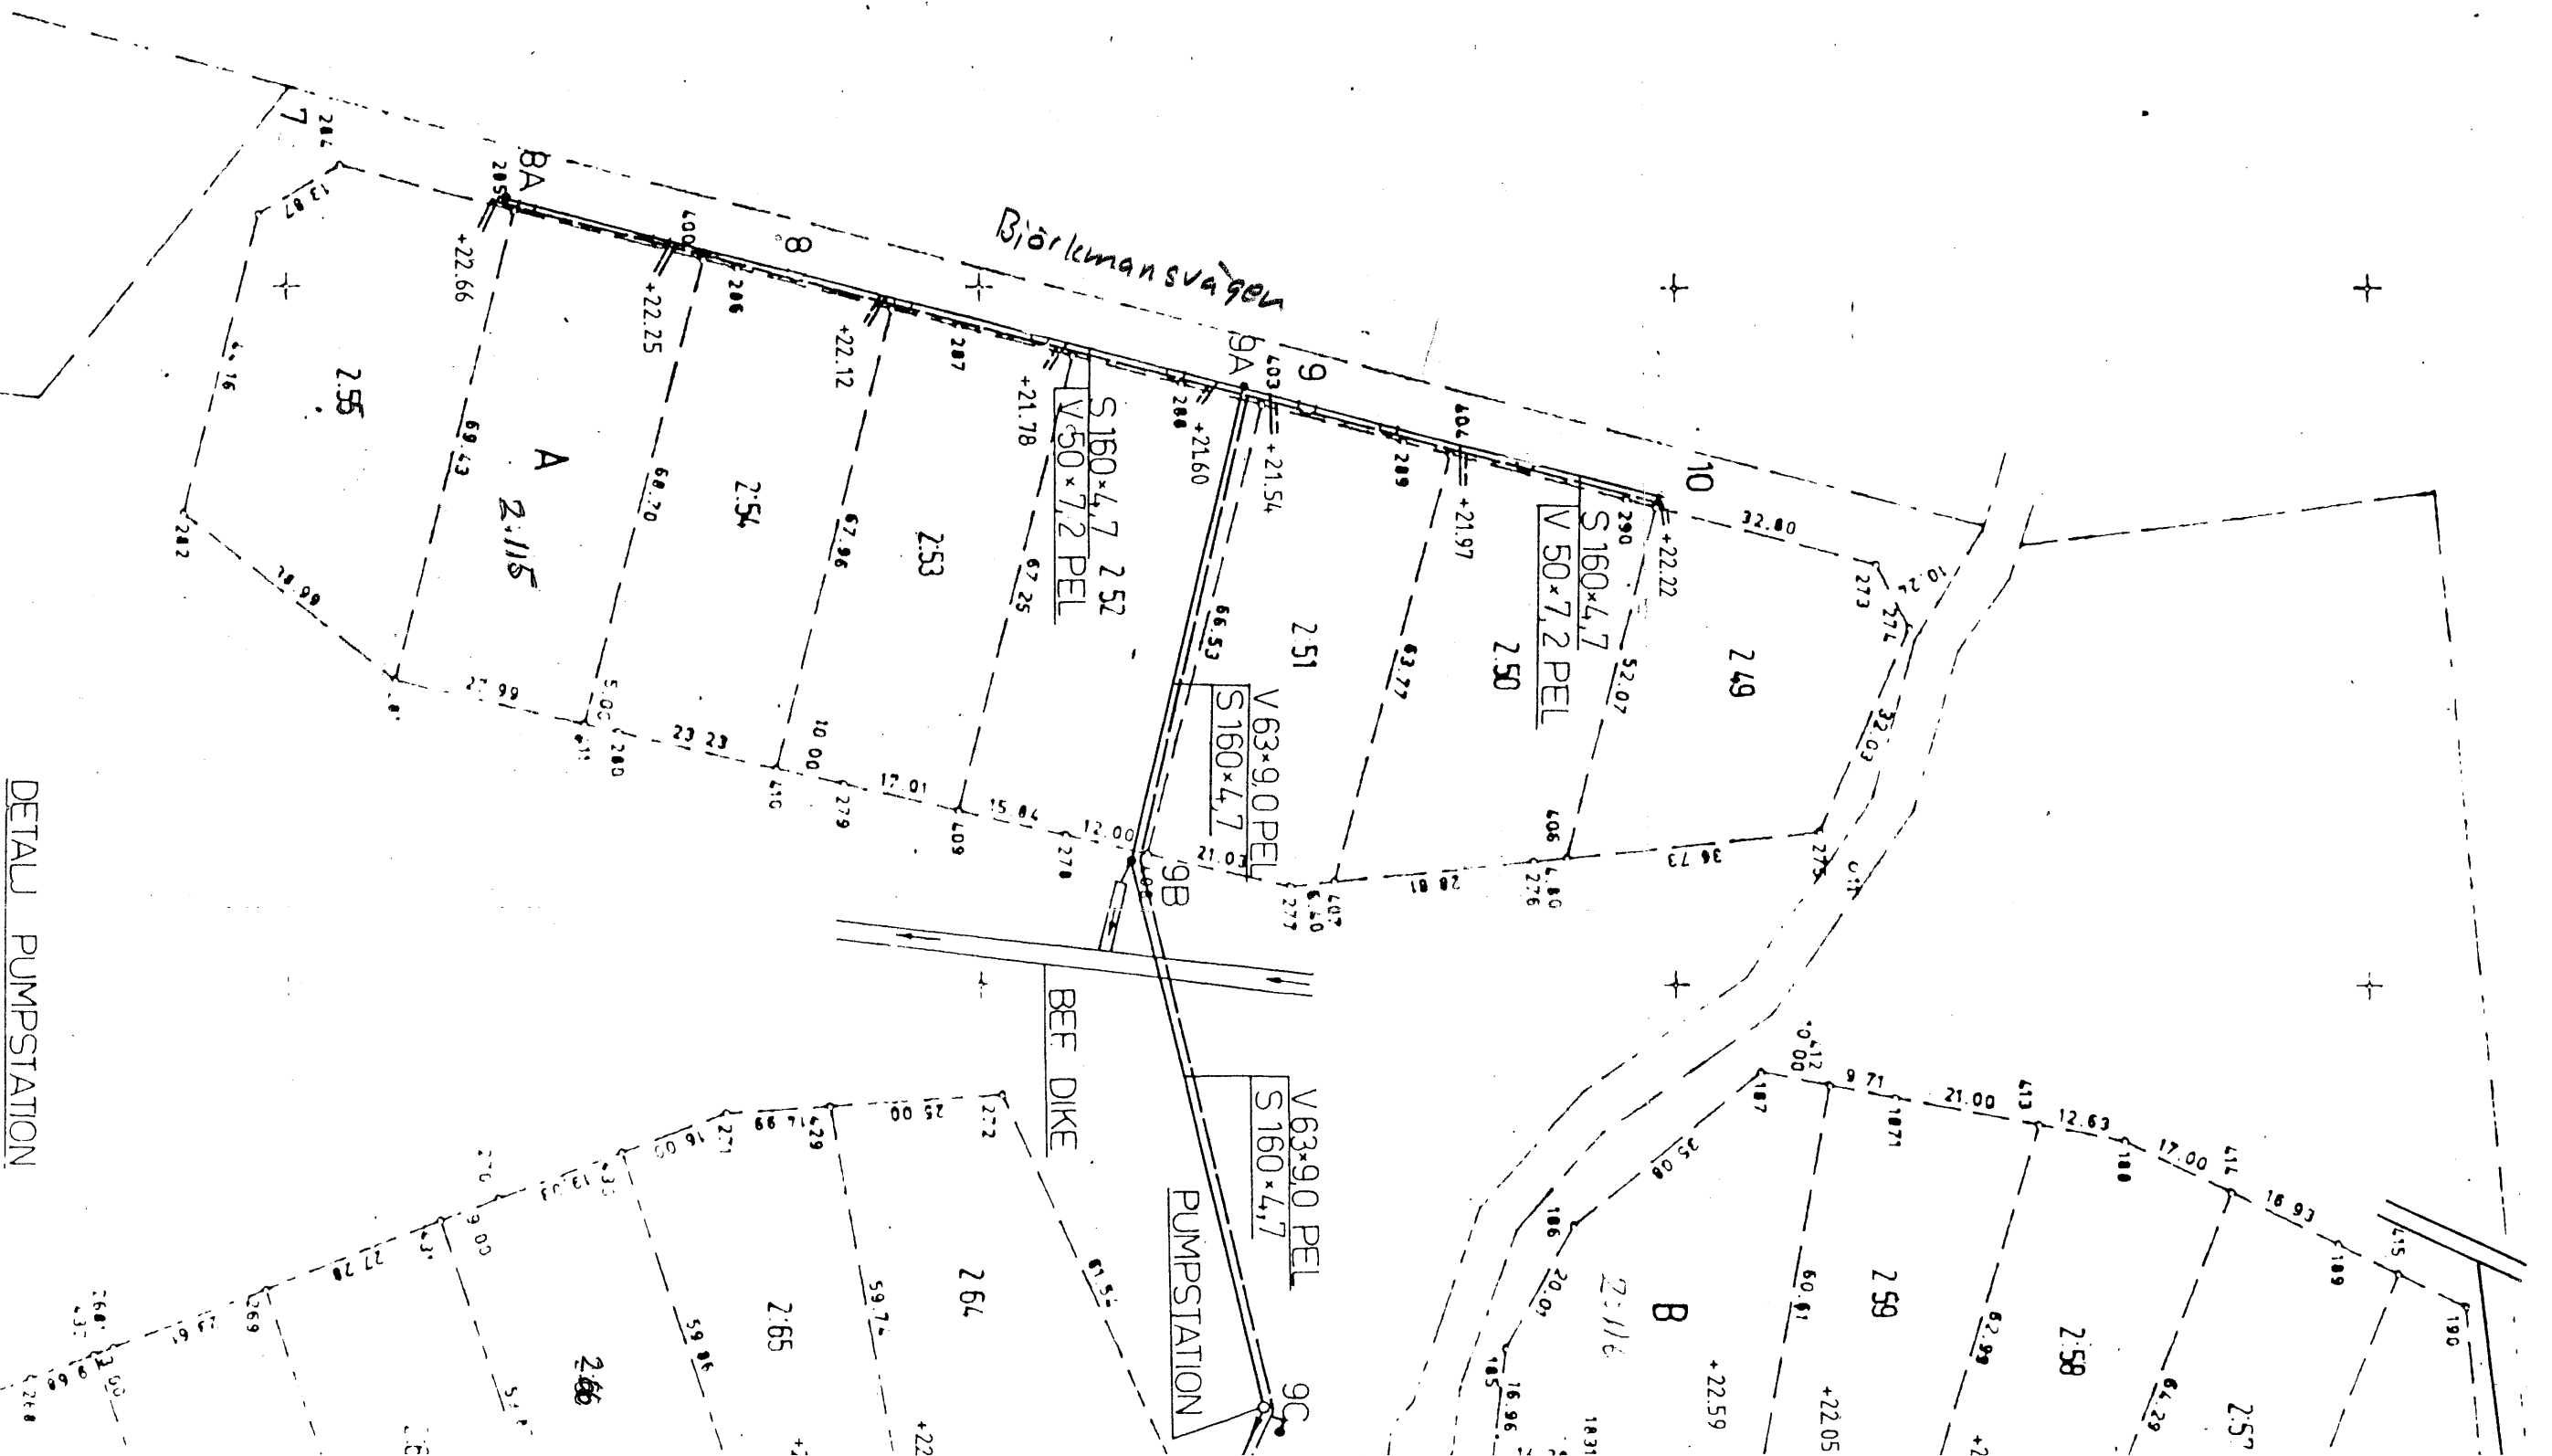

DETAIL PUMPSTATION

1:1000

1:1000